



SITE LAYOUT
Scale 1:250

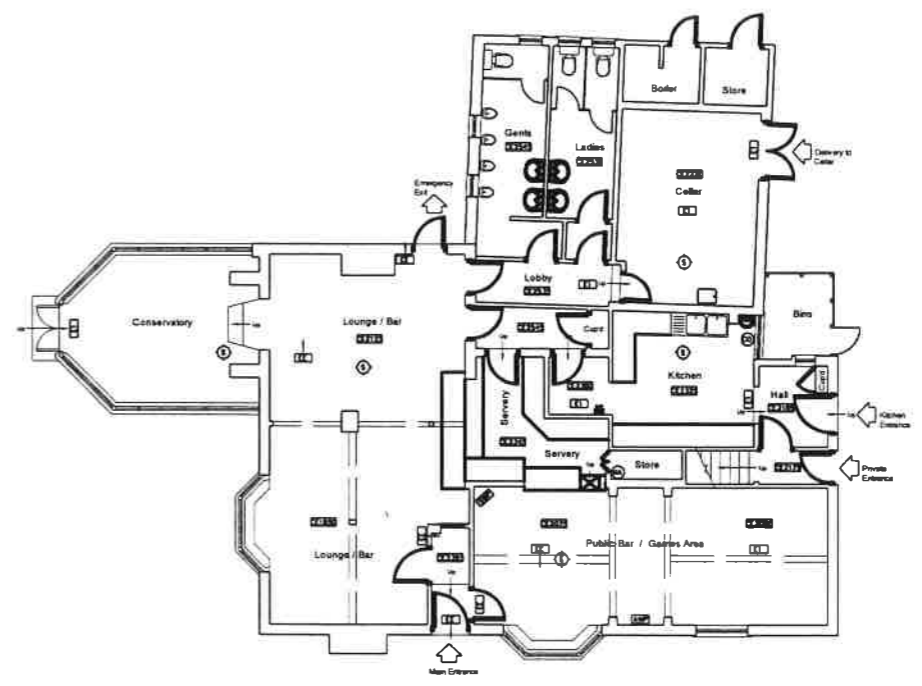

EXISTING GROUND FLOOR PLAN 2005
Scale 1:100

NOTE:
Do not scale off this drawing. All dimensions to be checked on site by the Contractor. Any discrepancy to be reported to the Architect.

- KEY**
- N1** General Fire Notice
 - N2** Staff Fire Notice
 - N3** 'Fire Door Keep Locked' sign
 - N4** 'Fire Exit Keep Clear' sign
 - N5** 'Fire Door Keep Closed' sign
 - FB** Fire Blanket
 - DP** Dry Powder Fire Extinguisher
 - CO** Carbon Dioxide Fire Extinguisher
 - FO** Foam Fire Extinguisher
 - WA** Water Fire Extinguisher
 - E1** Emergency Light Fitting
 - EE** Emergency Exit Sign
 - H** Heat Detector
 - S** Smoke Detector
 - ⊕** Break Glass Call Point
 - 🔊** Fire Alarm Sounder
 - 🔊** Fire Alarm Panel
 - AWP** Amusement with Prizes
 - SWP** Skill with Prizes
 - ATM** Cash machines
 - PP** Pay Phone
 - CE 2850** Ceiling Height


CHARLES WELLS
PROPERTY SERVICES DEPARTMENT
THE HERBERT, HAVERLOCK STREET,
BIRFORD ME40 4JL
Tel: 01284 275700 Fax: 01284 781000

BOUN
WHITE HORSE
HIGH STREET
TILBROOK

DRAWING
EXISTING GROUND FLOOR PLAN
SITE LAYOUT

SCALE 1:100, 1:250
DATE MAY 2005
DRAWN BY OPS

DRAWING No.
W20A