


**NOTE:**  
Do not scale off this drawing. All dimensions to be checked on site by the Contractor. Any discrepancy to be reported to the Architect.

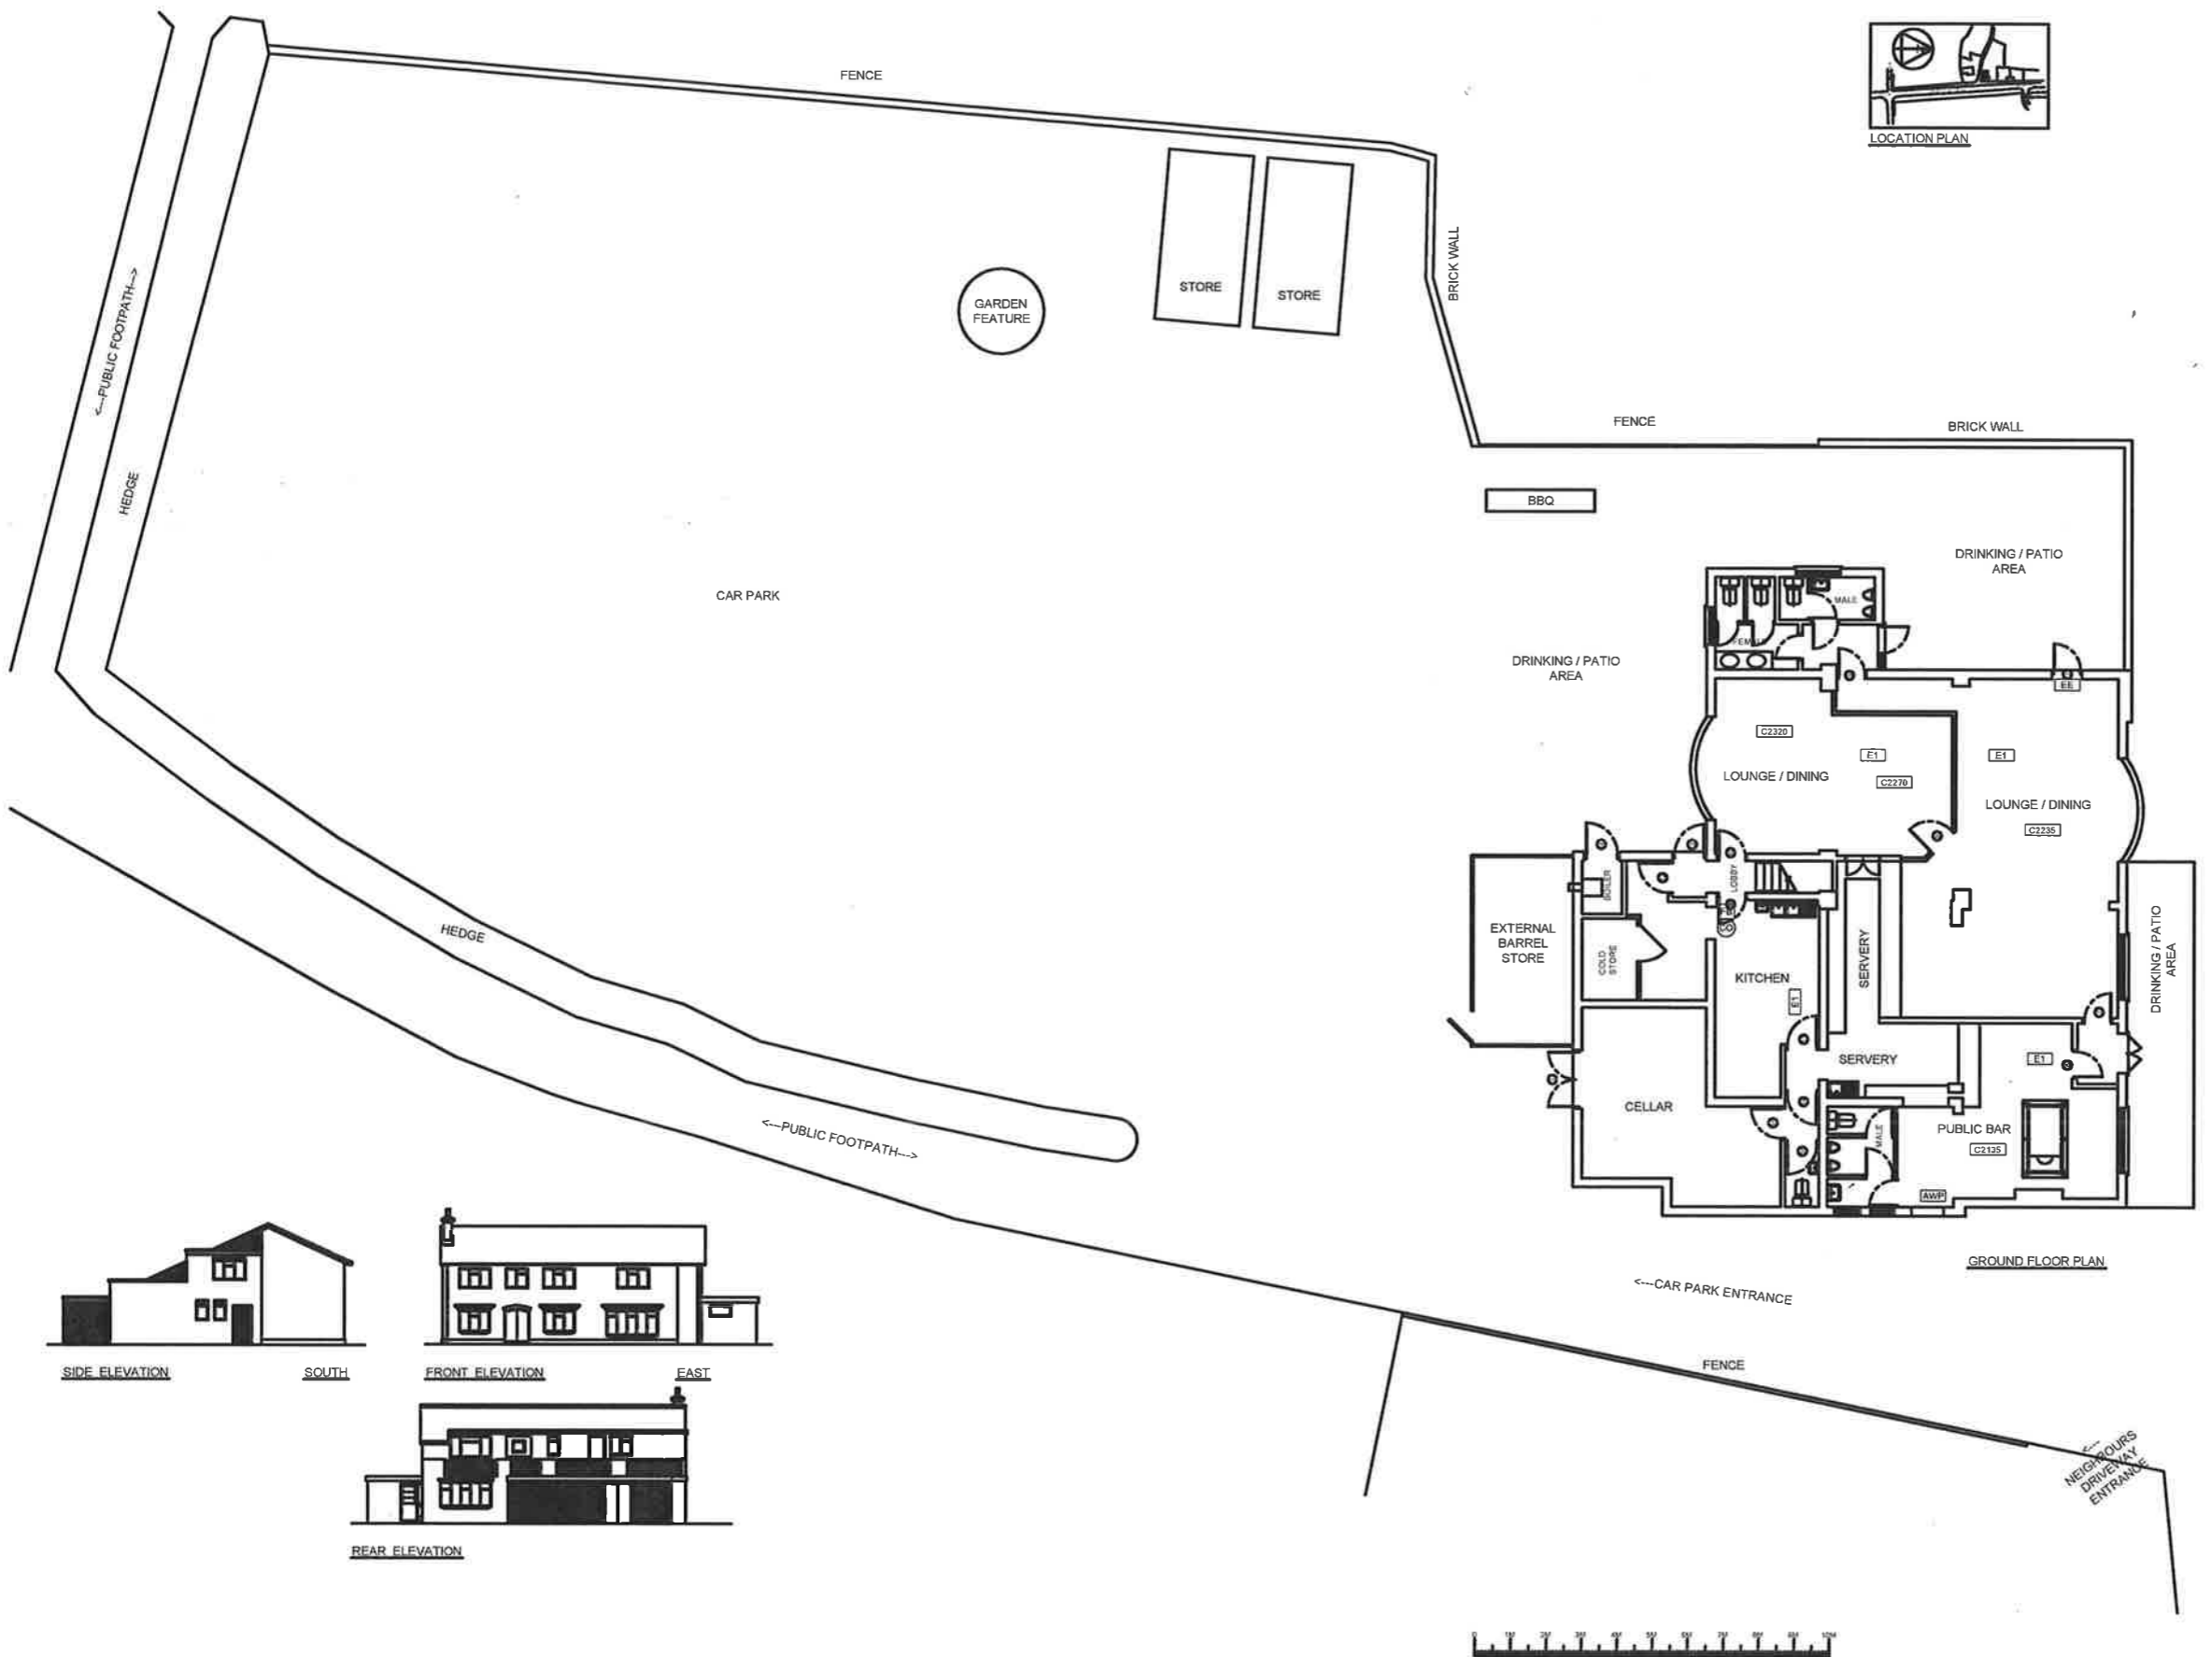

- KEY**
- [NI] General Fire Notice
  - [NF] Staff Fire Notice
  - [ND] Fire Door Keep Locked sign
  - [NM] Fire Exit Keep Clear sign
  - [NS] Fire Door Keep Closed sign
  - [FB] Fire Blanket
  - [DP] Dry Powder Fire Extinguisher
  - [CO] Carbon Dioxide Fire Extinguisher
  - [FO] Foam Fire Extinguisher
  - [WA] Water Fire Extinguisher
  - [EL] Emergency Light Fitting
  - [EE] Emergency Exit Sign
  - [H] Heat Detector
  - [S] Smoke Detector
  - [C] Break Glass Call Point
  - [FA] Fire Alarm Sounder
  - [FAP] Fire Alarm Panel
  - [AWP] Announcement with Prices
  - [SWP] Skill with Prices
  - [ATM] Cash machines
  - [PP] Pay Phone
  - [C2345] Ceiling Height



PROPERTY SERVICES DEPARTMENT  
THE BREWERY, HAYLOCK STREET,  
BEDFORD MK40 4LL  
Tel. 01234 272708 Fax. 01234 761068

HOUSE  
WAGON & HORSES  
BARTON LE CLAY

DRAWING  
Ground Floor Building Plan  
& External Areas

SCALE 1:100  
DATE Oct 2004

DRAWN BY AJP  
DRAWING No. W1C